




First Nations University of Canada Prince Albert Campus Development

in collaboration with



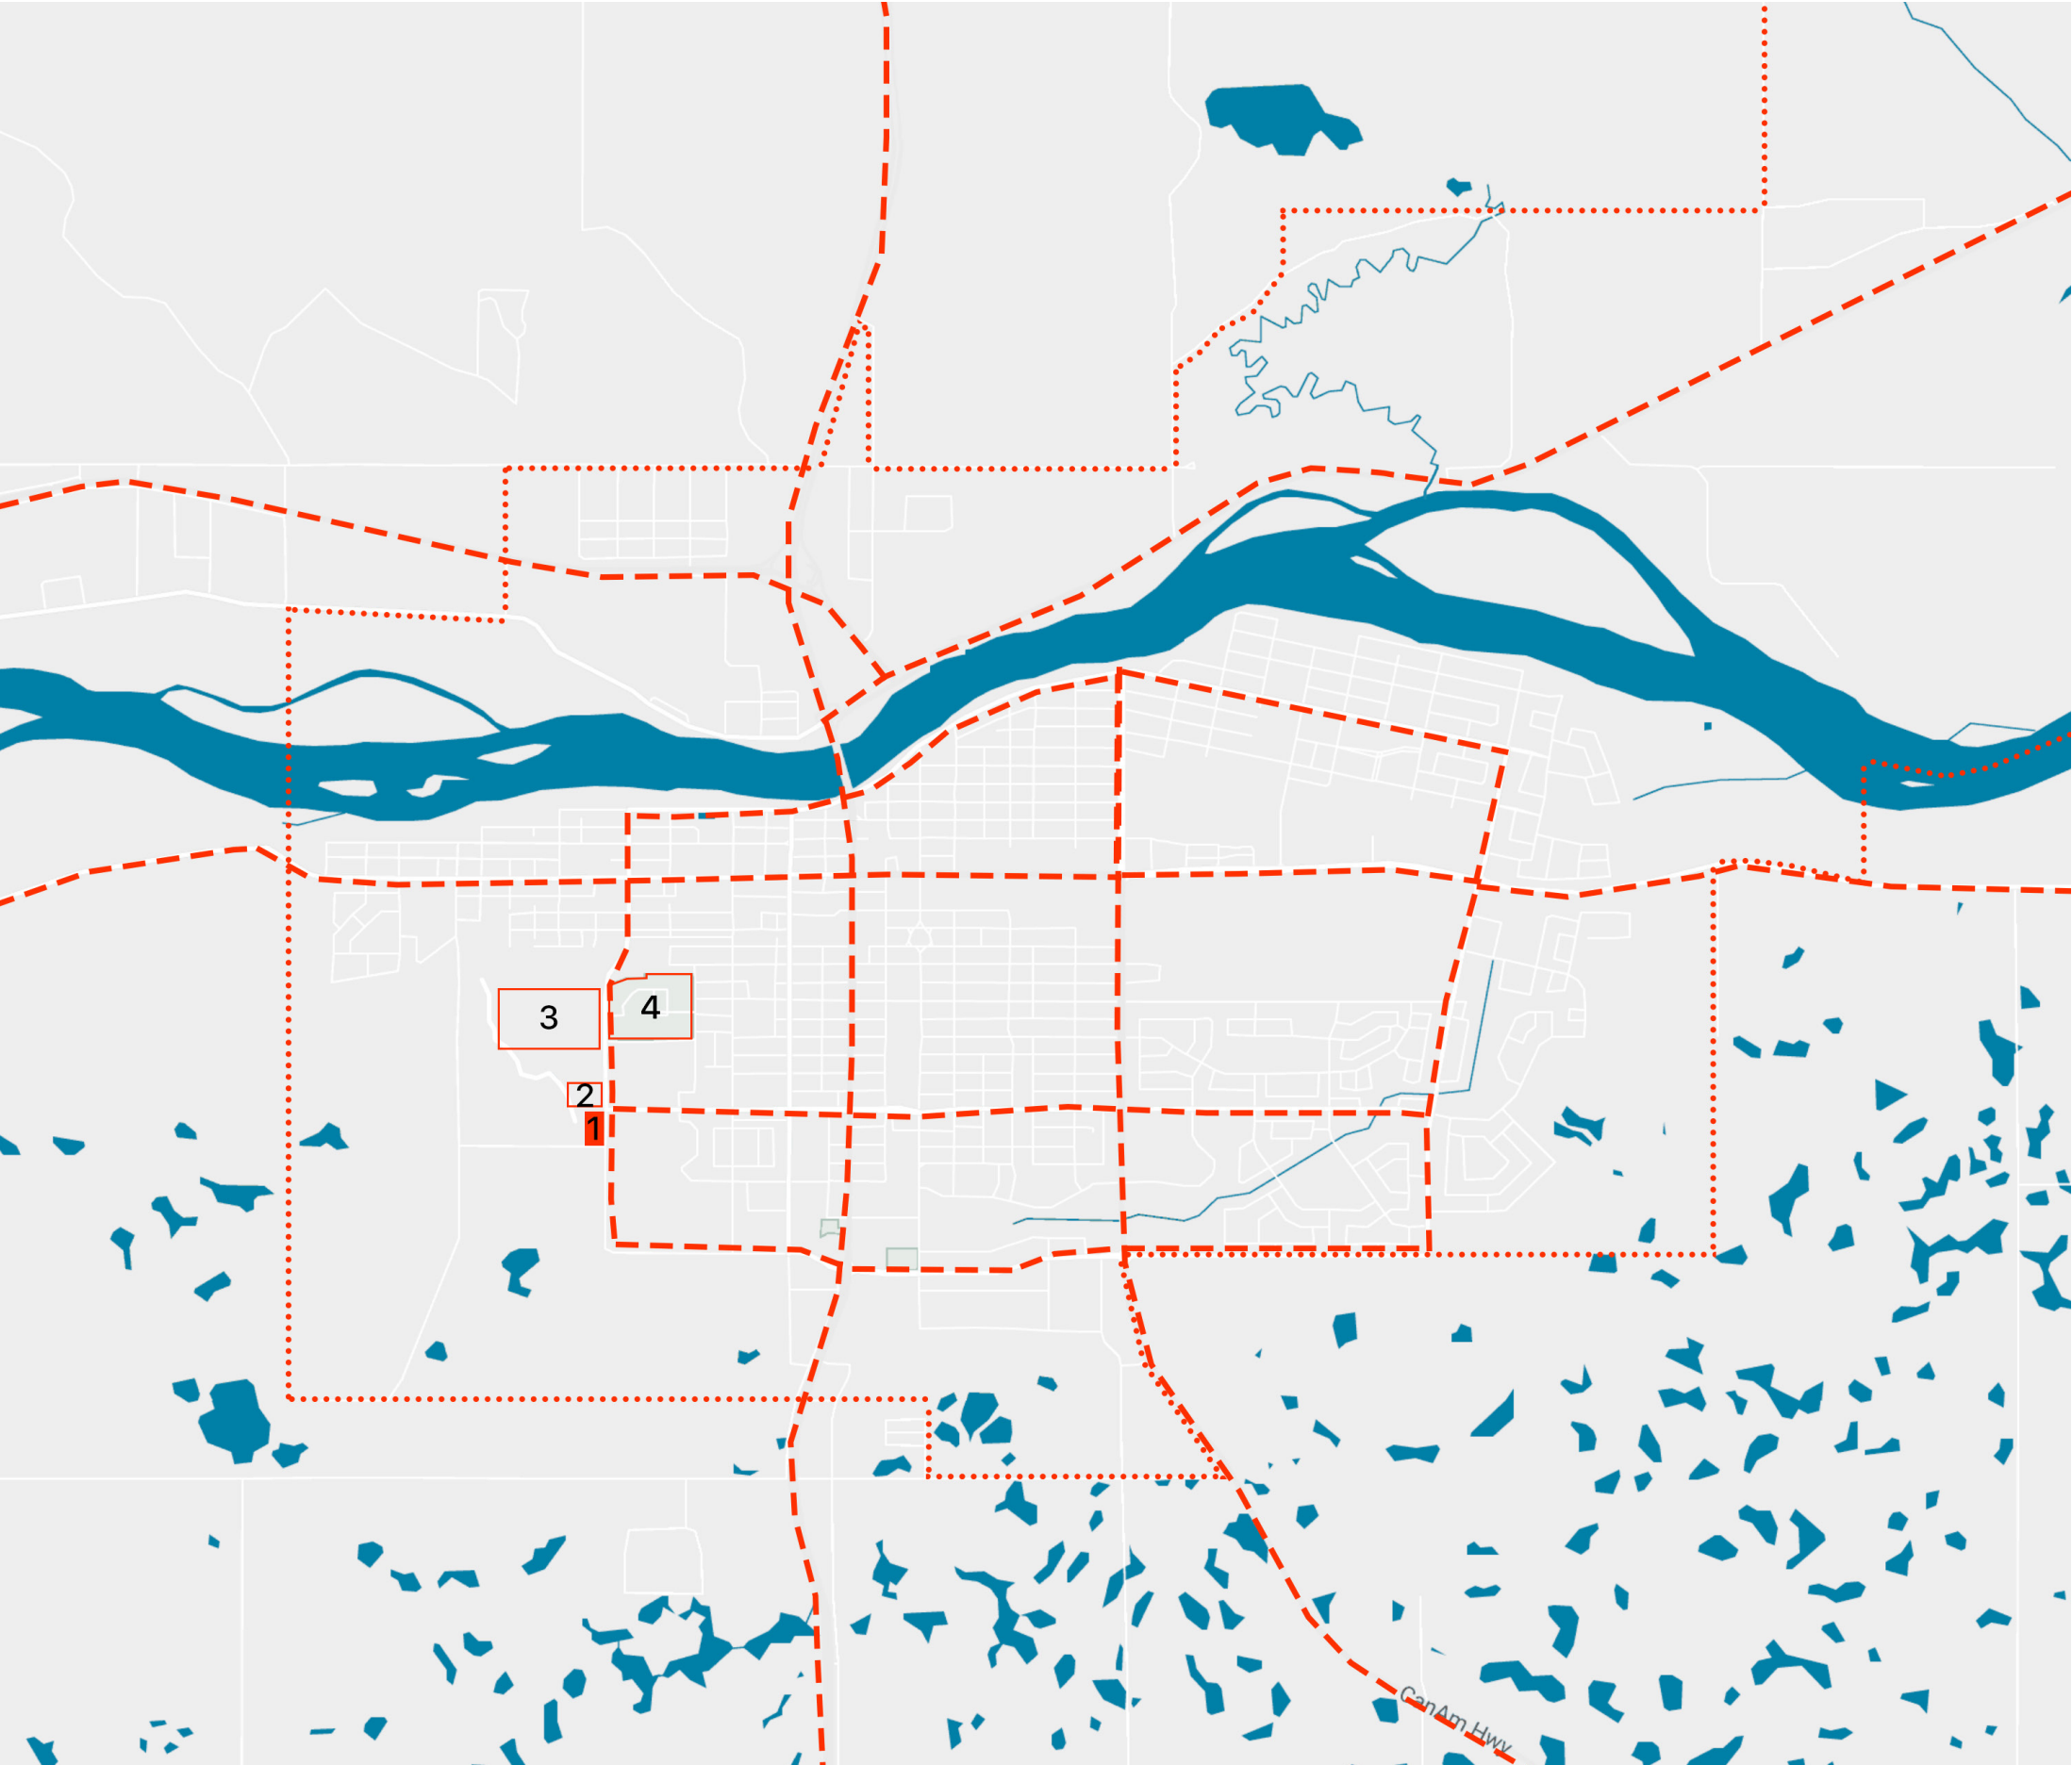

- 1 FNUniv Site
- 2 Alfred Jenkins Field House
- 3 Victoria Hospital
- 4 Cheif Joseph Custer Reserve
- Prince Albert City Boundary
- - - Major Roadways

 Prince Albert, SK
Context Plan




February 28, 2023


- 1 FNUniv Site
- 2 Alfred Jenkins Field House
- 3 Victoria Hospital
- 4 Cheif Joseph Custer Reserve



Prince Albert, SK
Context Plan

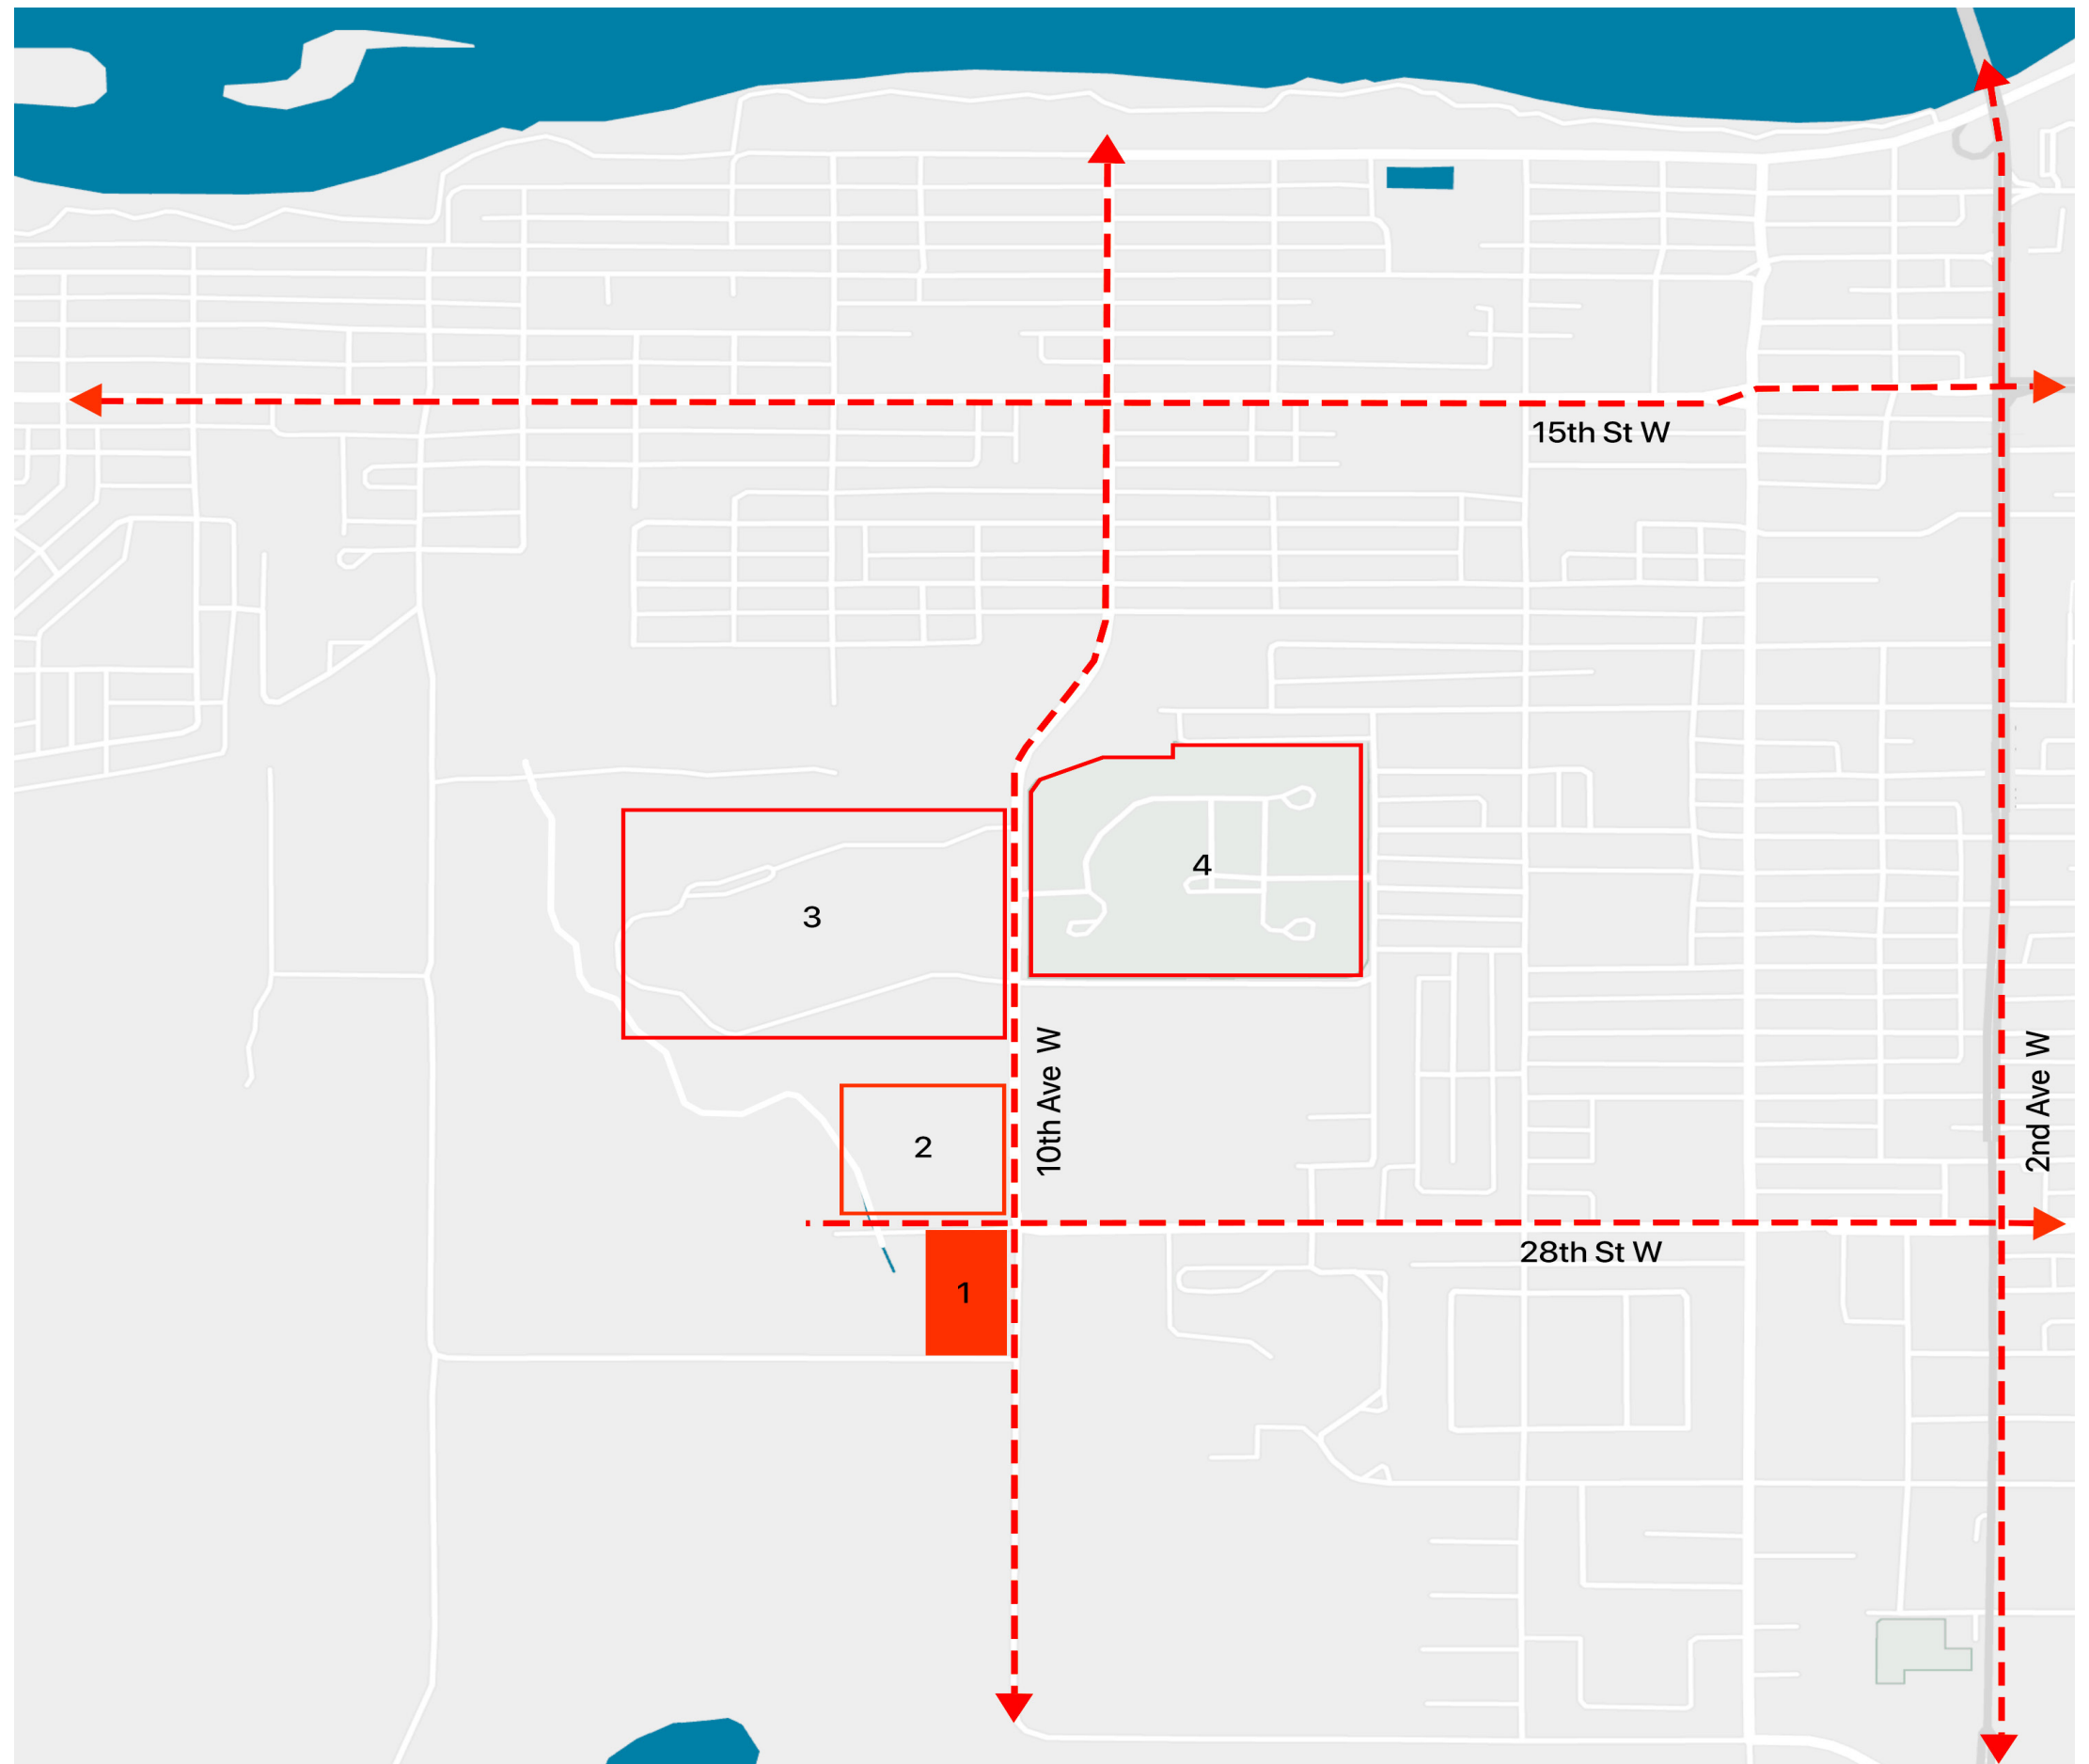

February 28, 2023

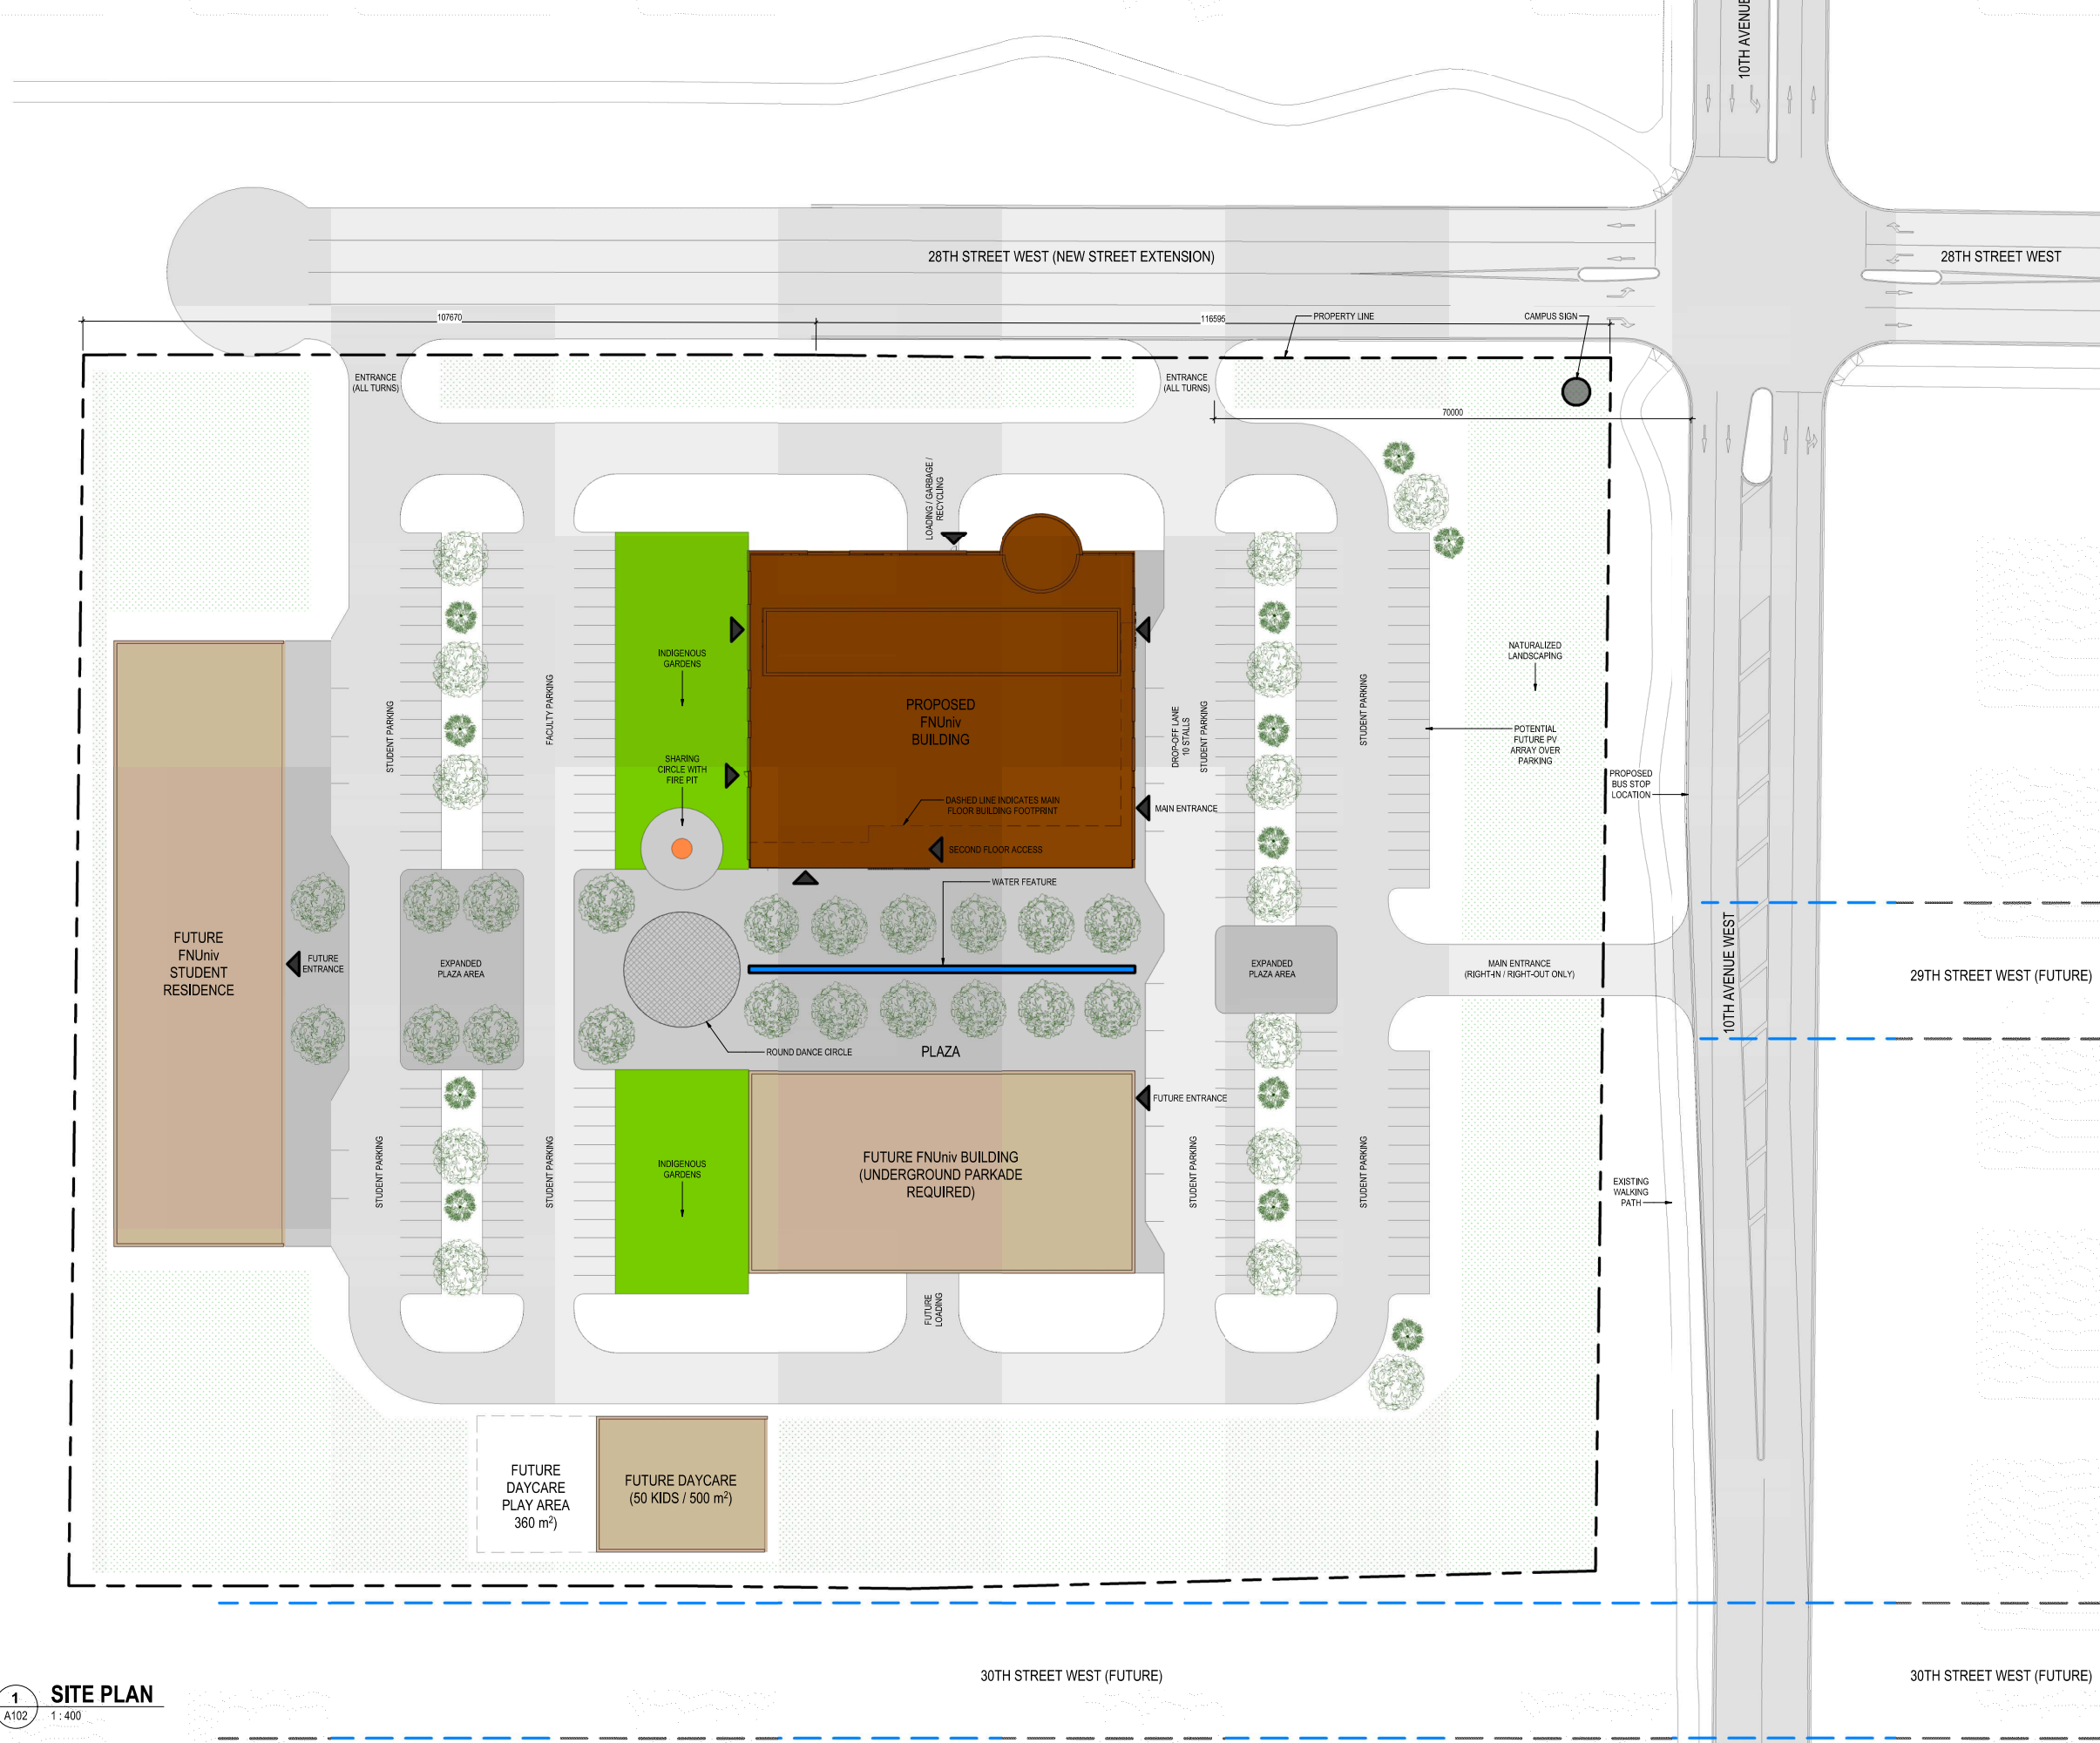





SECOND FLOOR
BUILDING AREA
2240.3 m²



1
A802

Second Floor Plan

1 : 100

February 28, 2023

Inspirations



WOOD & FOREST



EARTH EVOKING METALS



STONE



ARTIST ARTICULATION AND STORY TELLING





















